

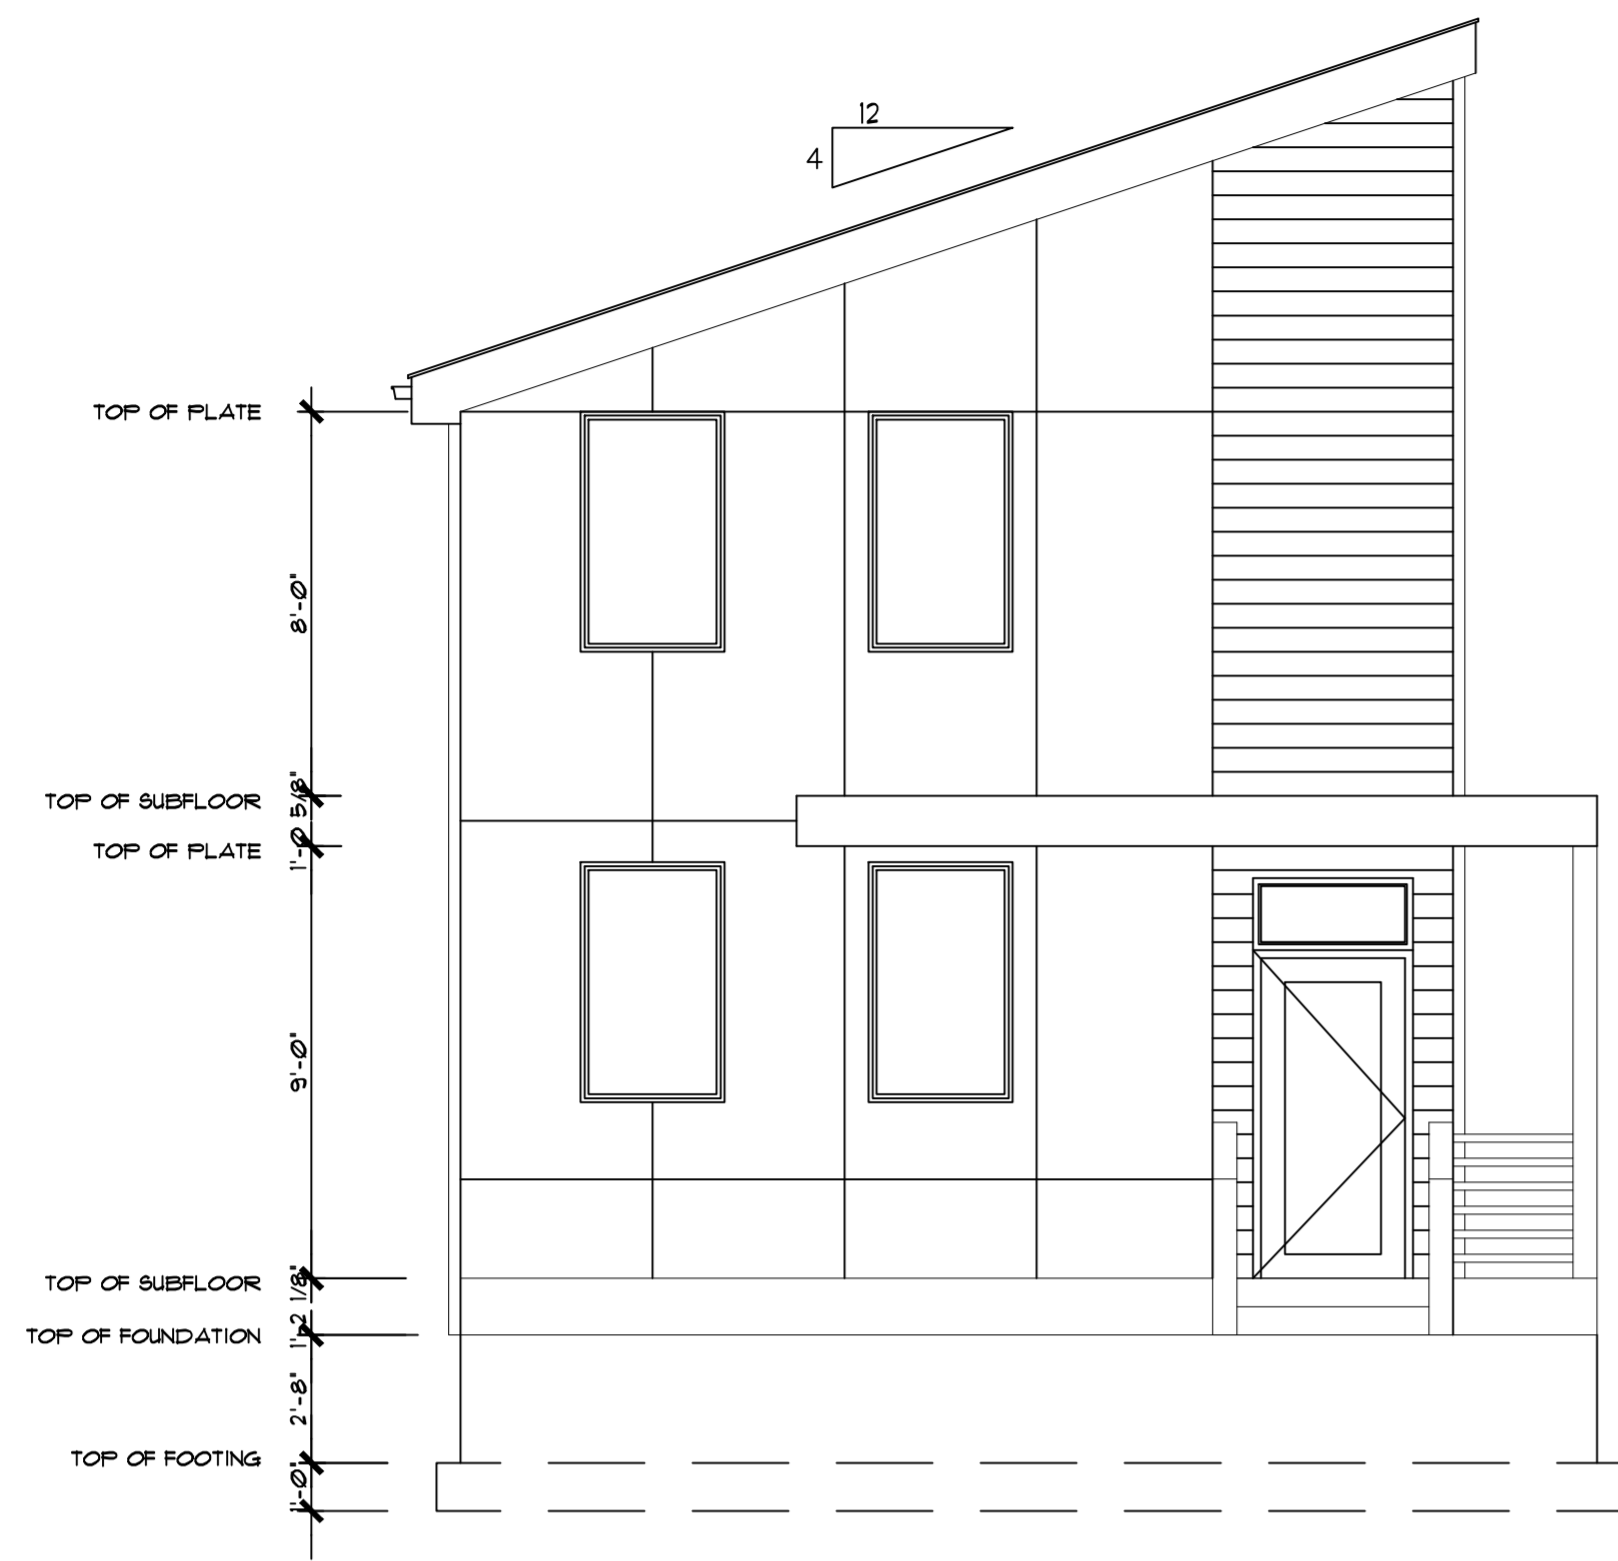
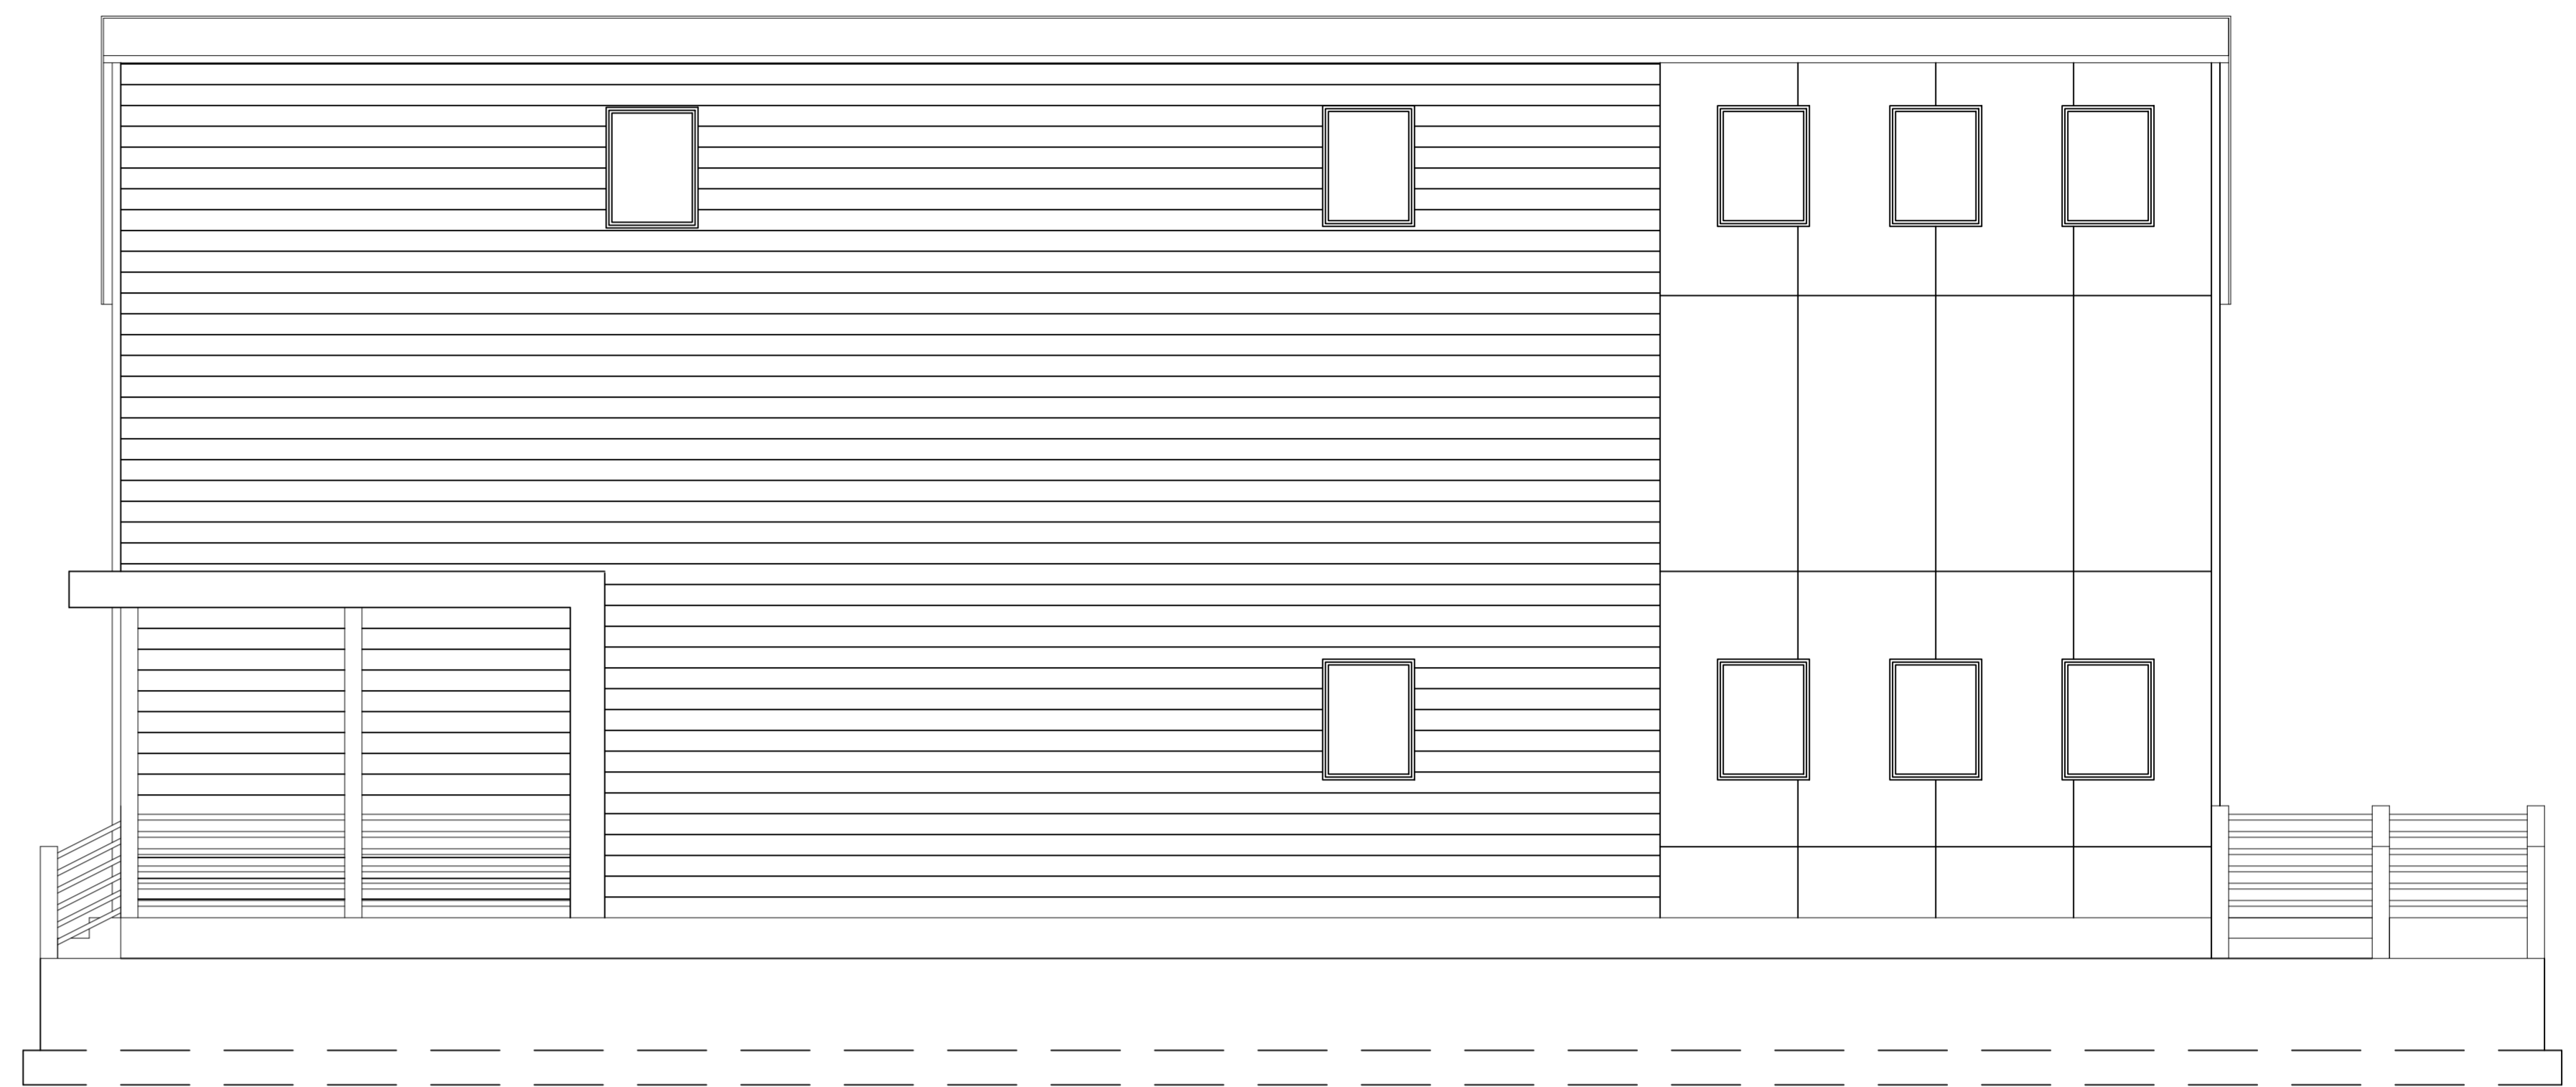

FIRST FLOOR PLAN
 SCALE: 1/4" = 1'-0"
 SQ.FT.: 1135'

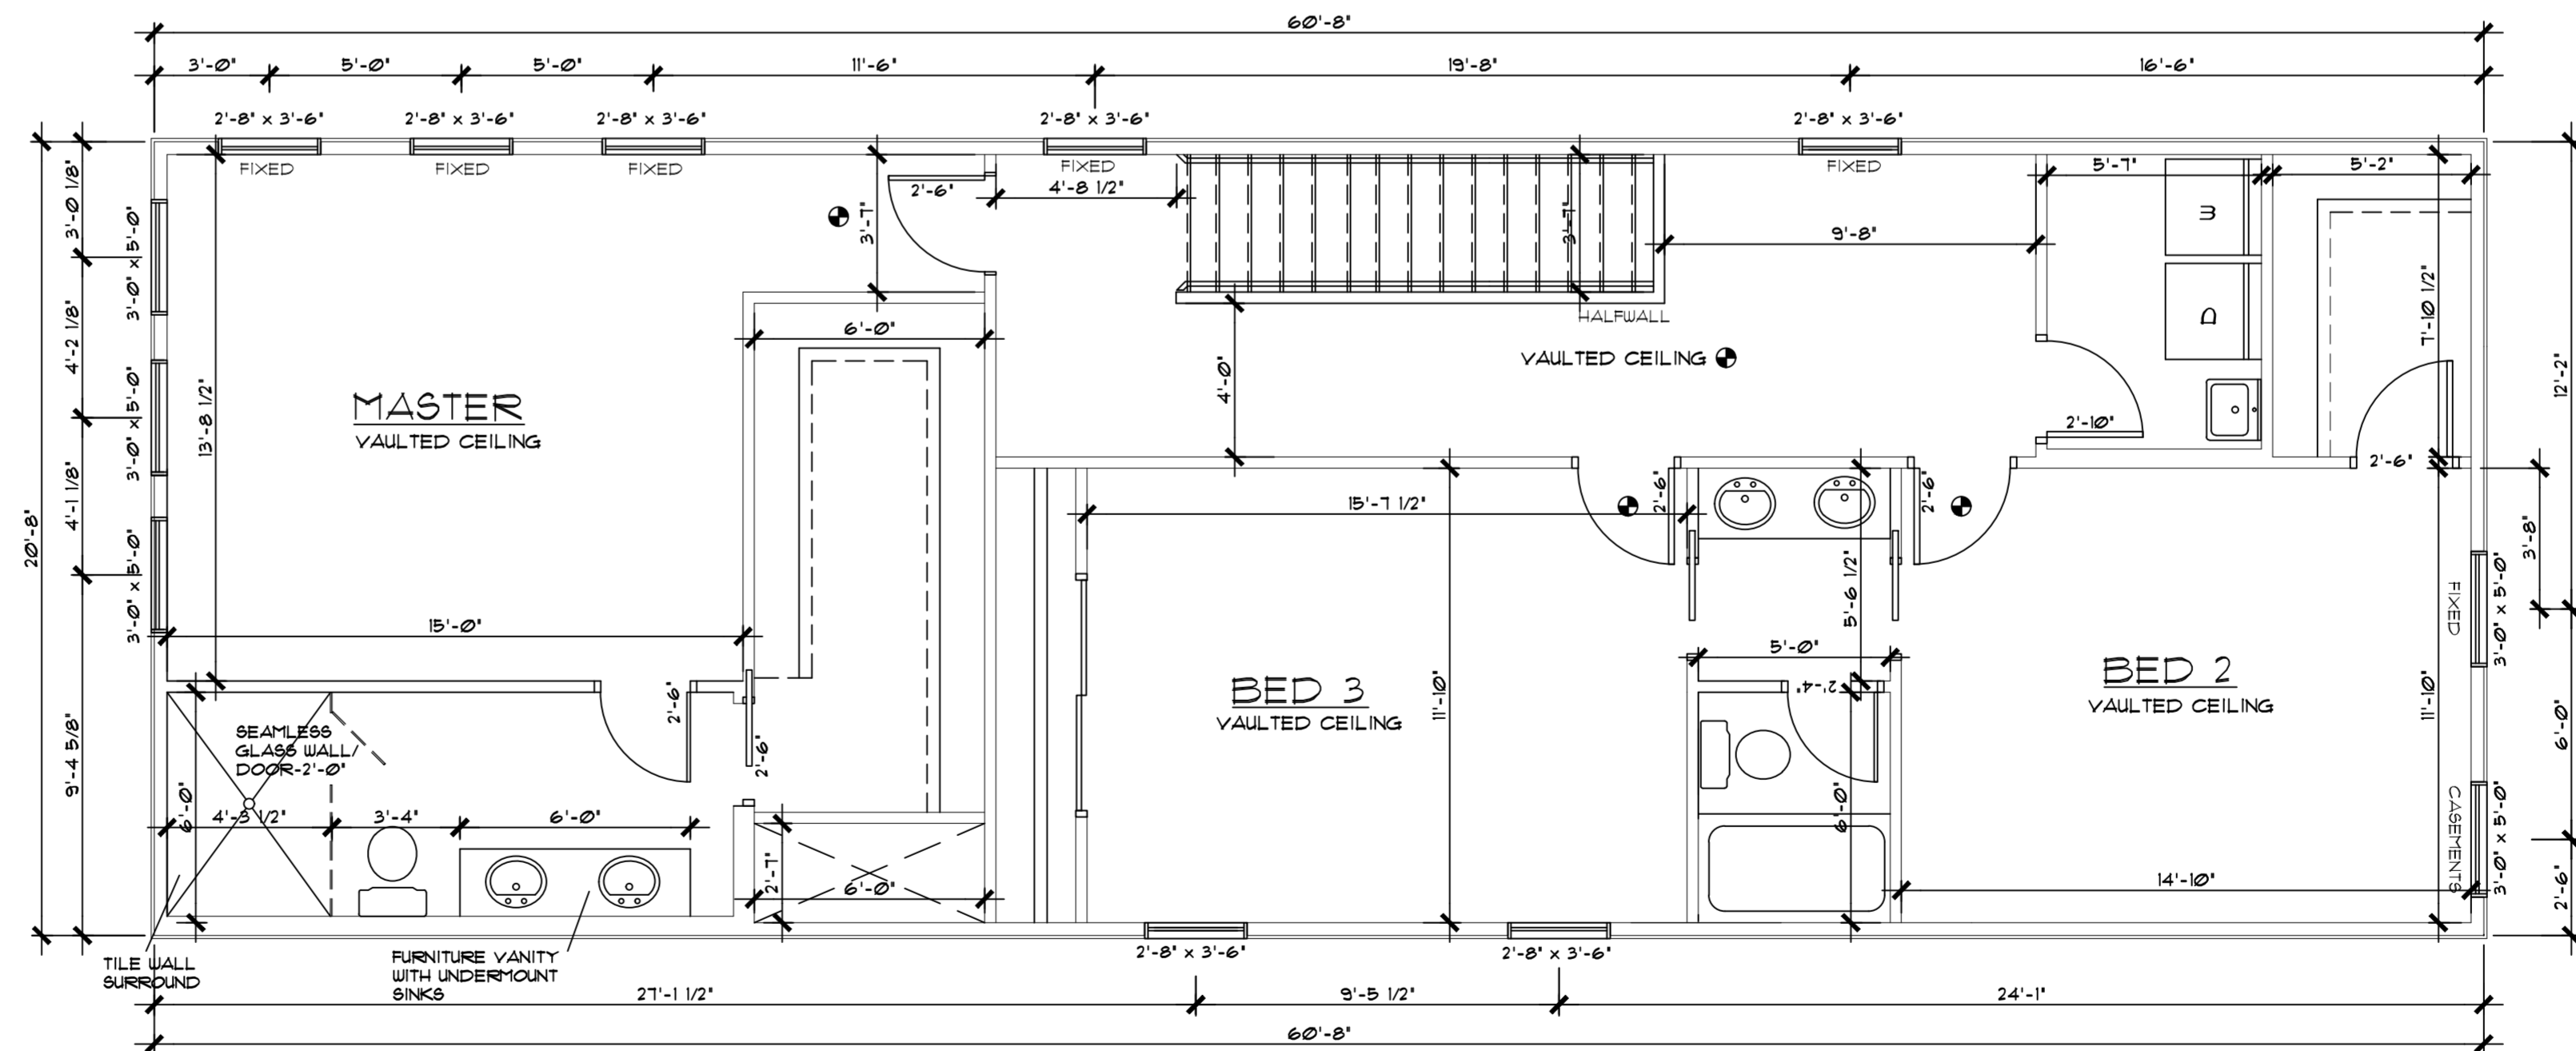



SECOND FLOOR PLAN
 SCALE: 1/4" = 1'-0"
 SQ.FT.: 1200'




SOUTH ELEVATION
SCALE: 1/4"=1'-0"




EAST ELEVATION
SCALE: 1/4"=1'-0"

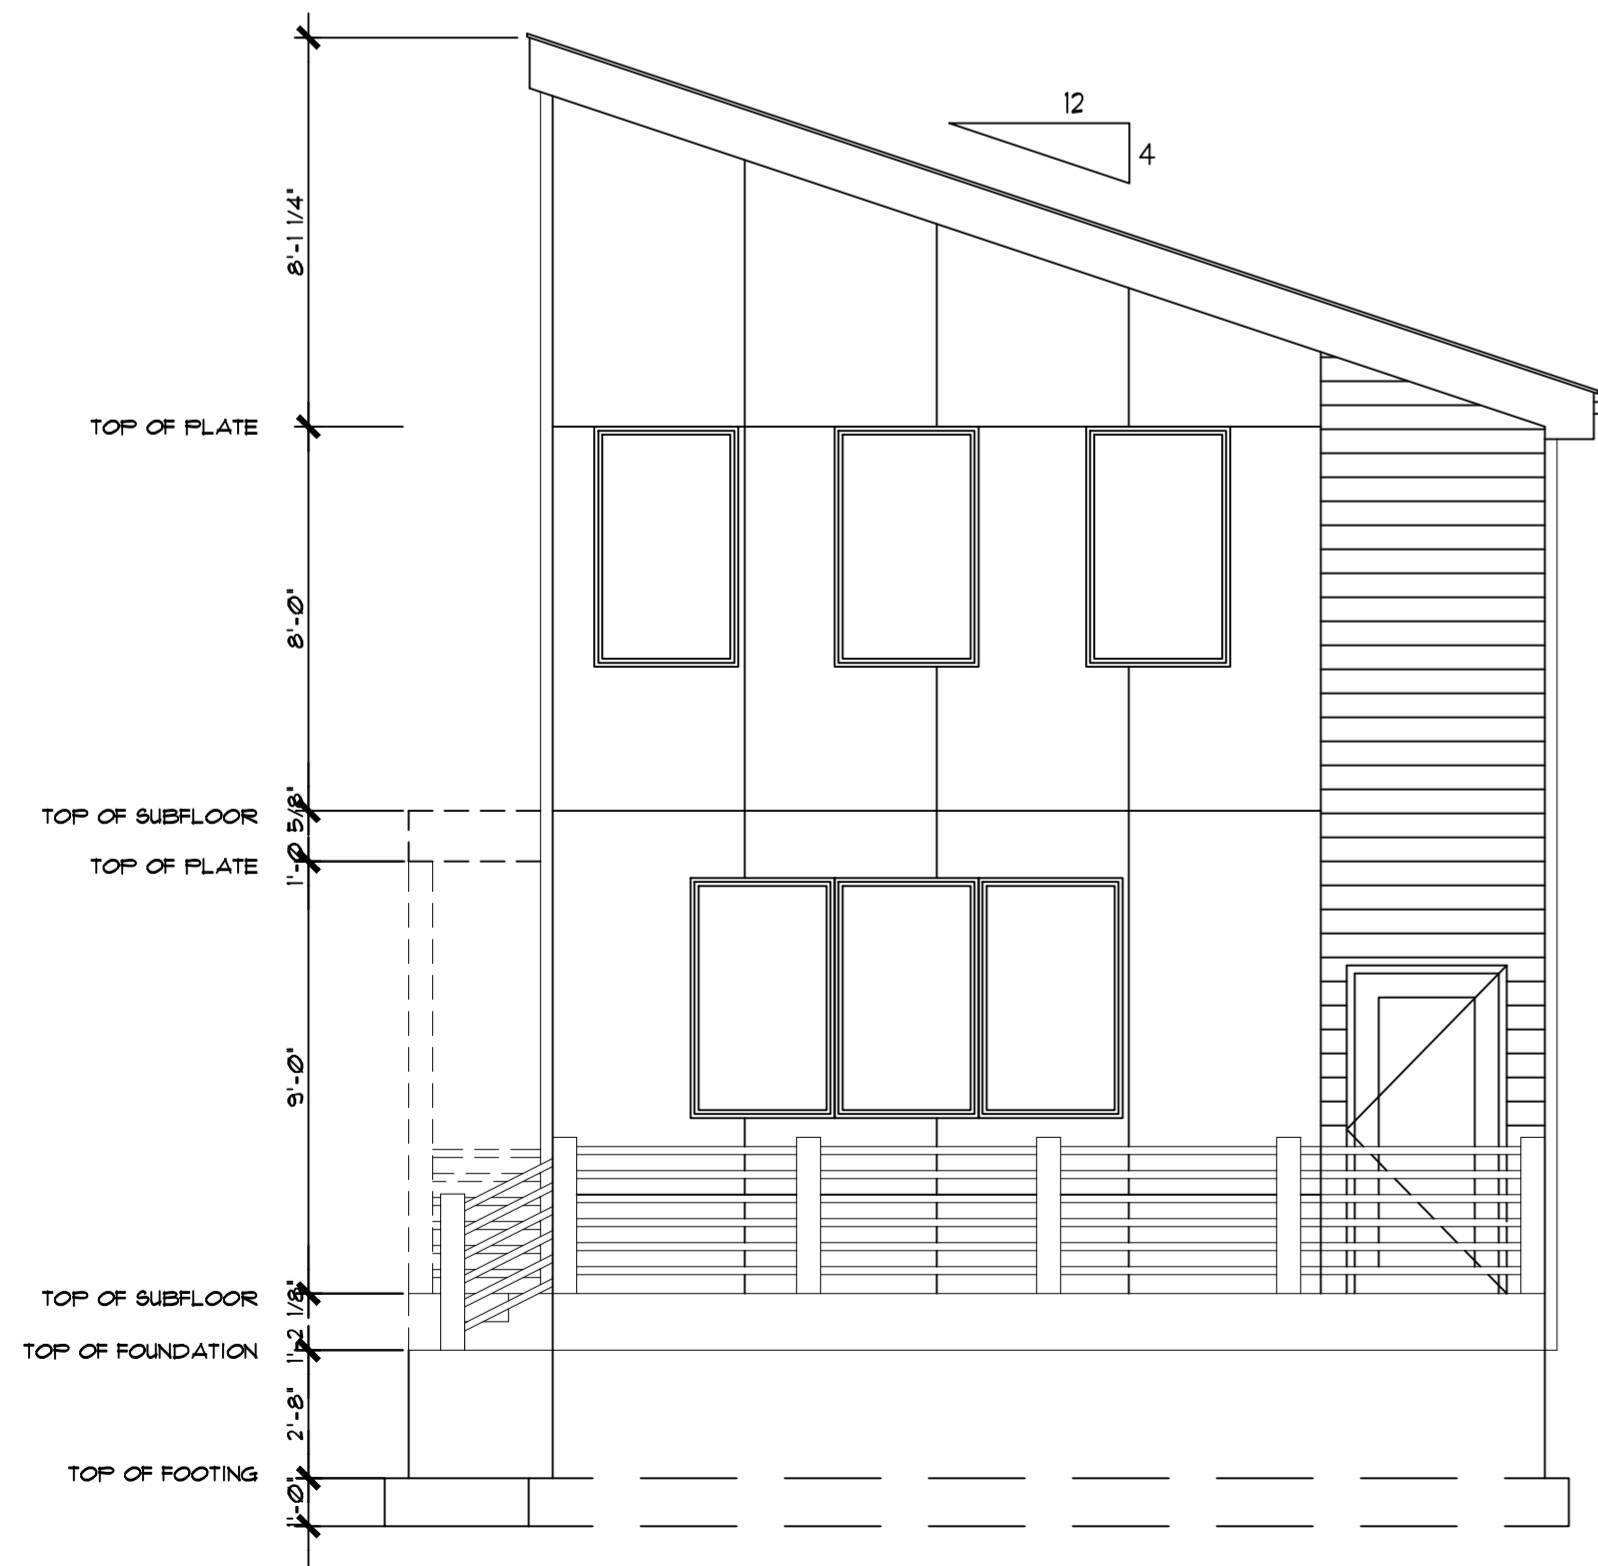


NORTH ELEVATION
SCALE: 1/4"=1'-0"

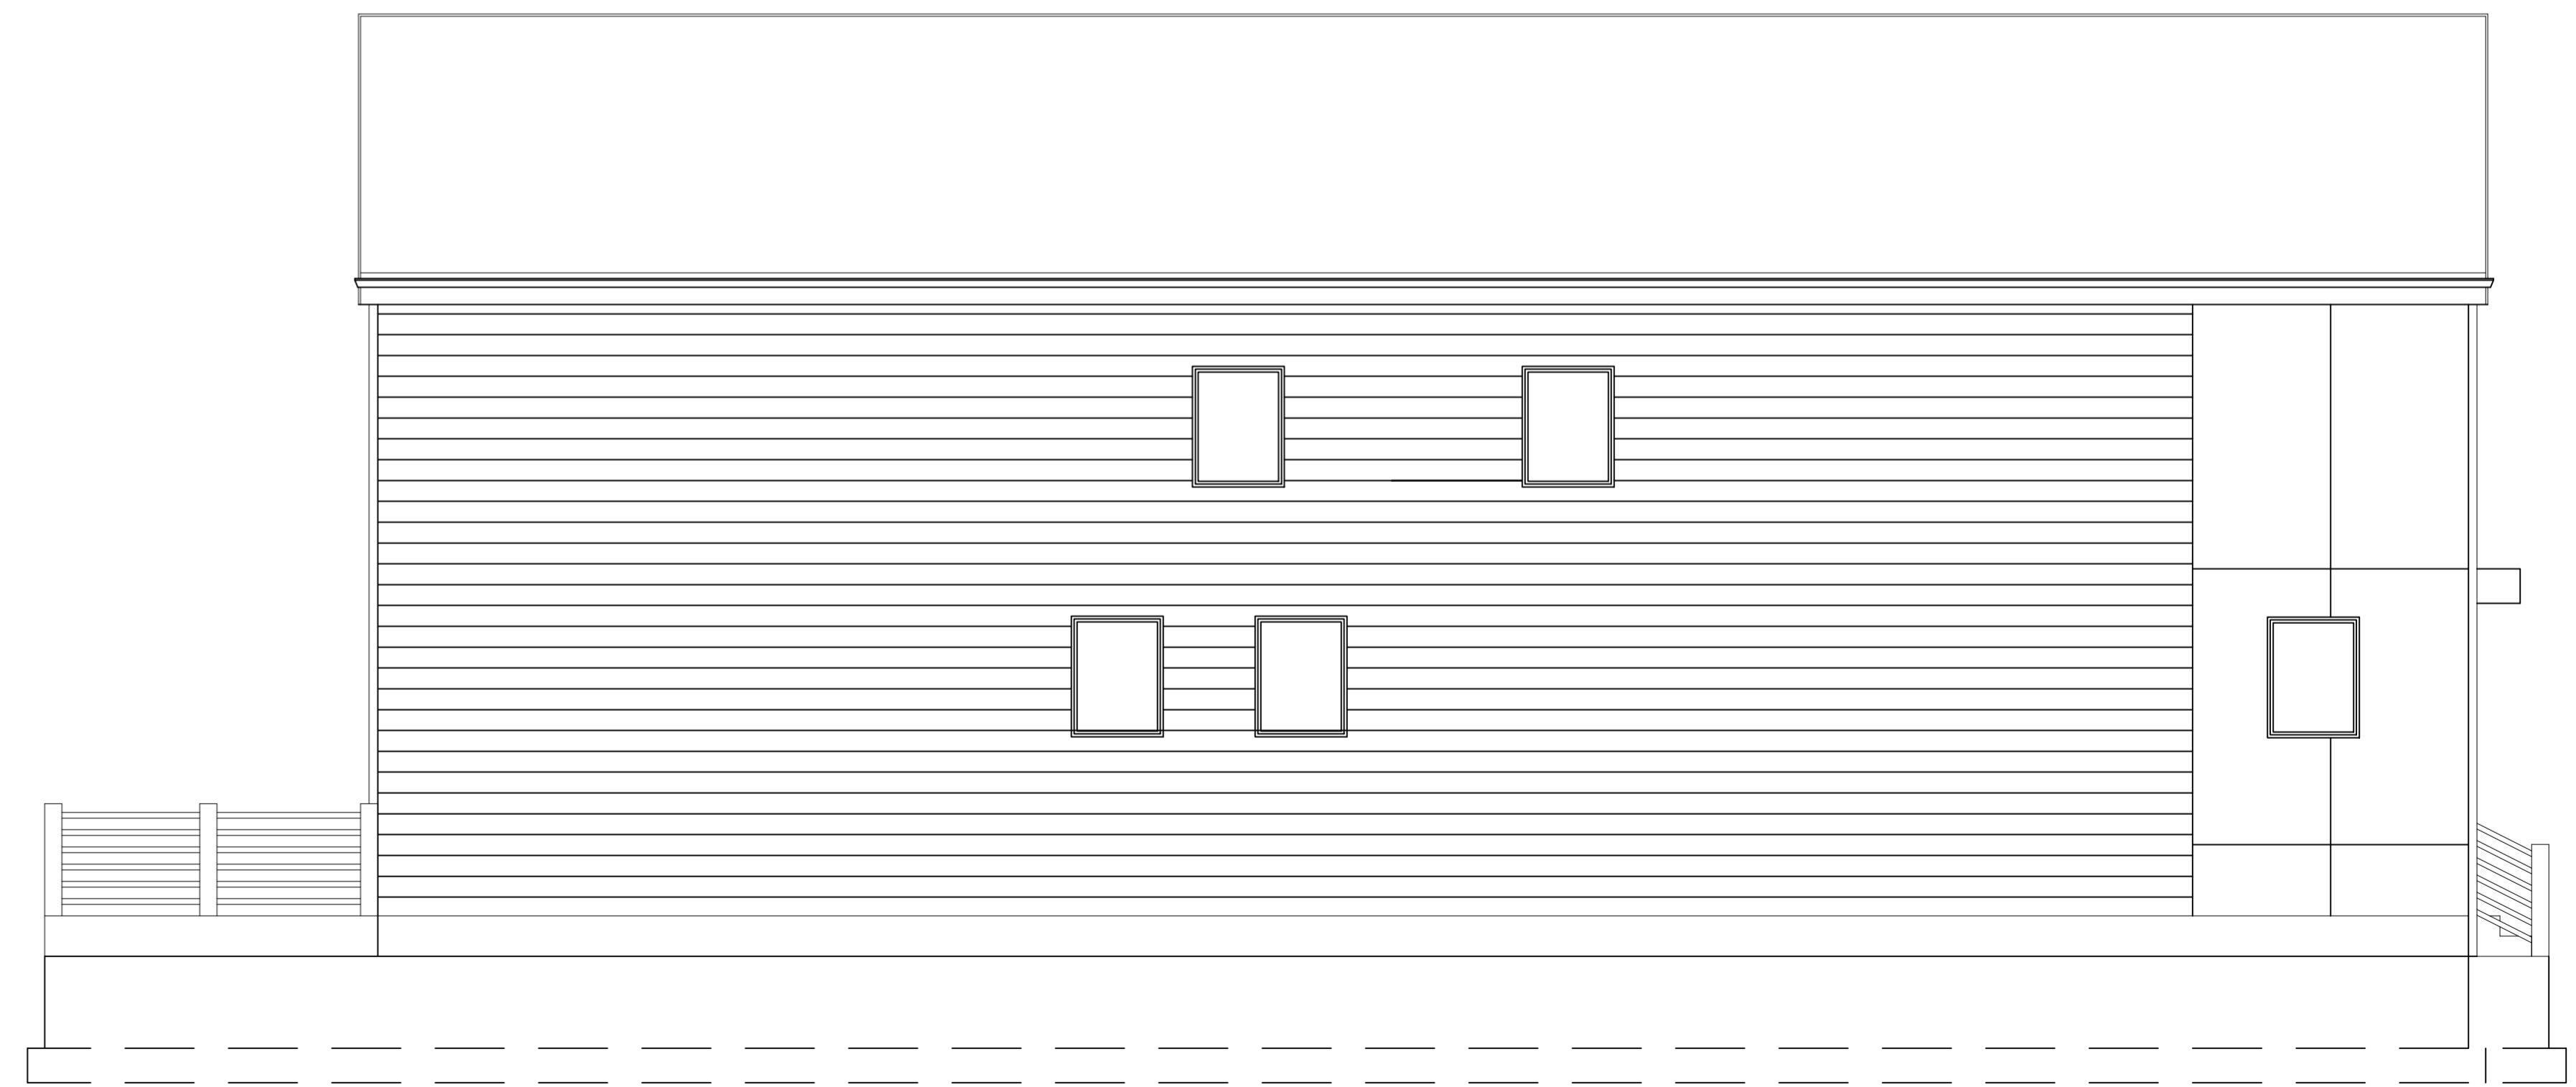


WEST ELEVATION
SCALE: 1/4"=1'-0"

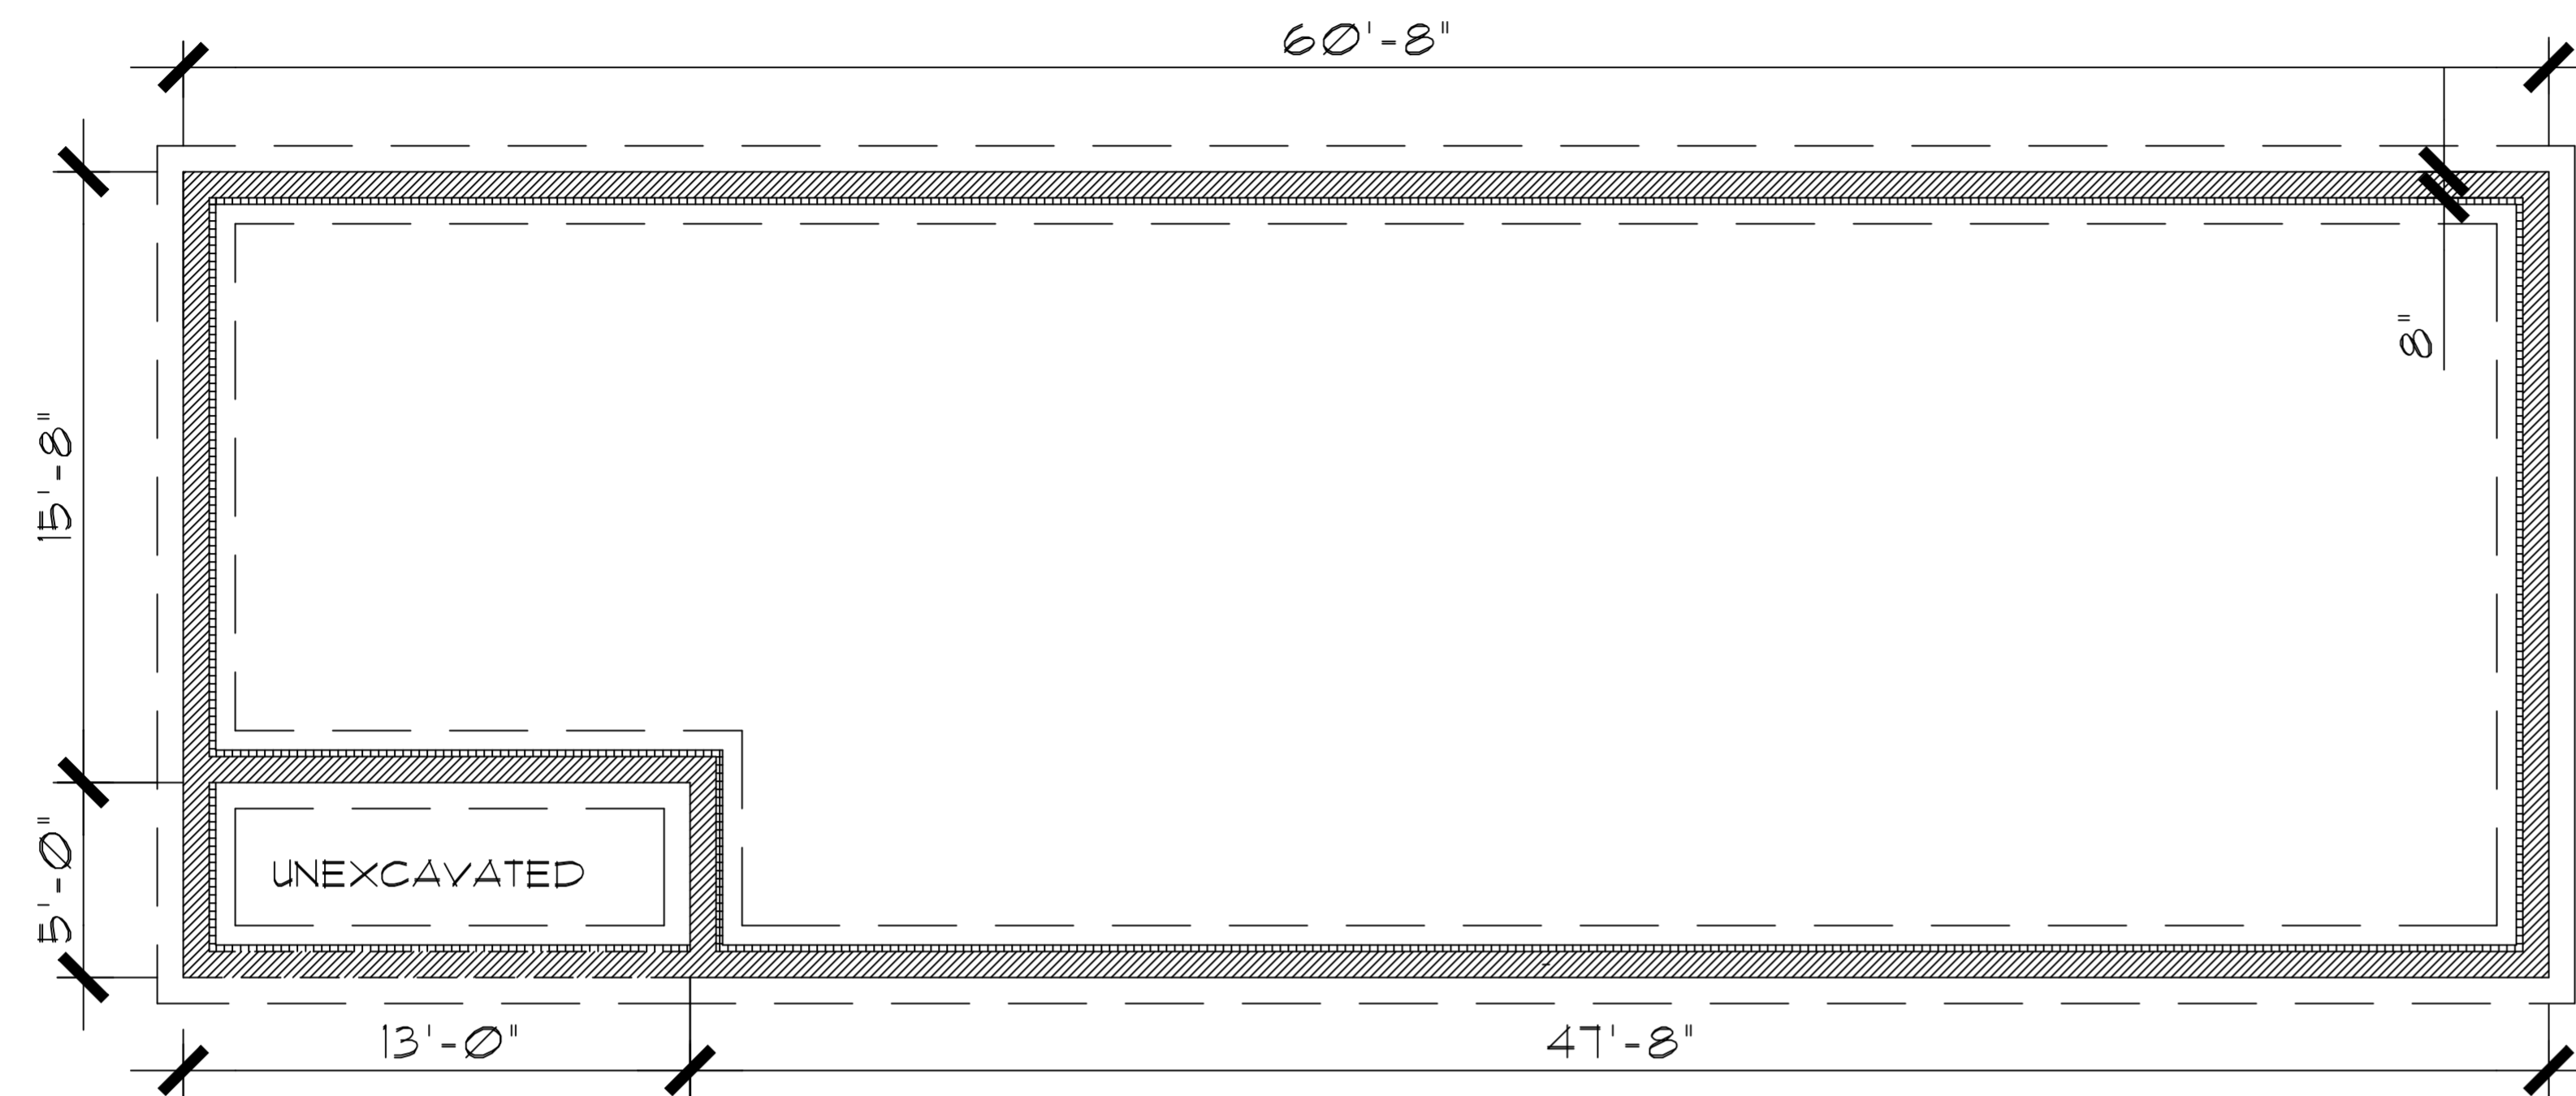


FOUNDATION PLAN
SCALE: 1/4" = 1'-0"

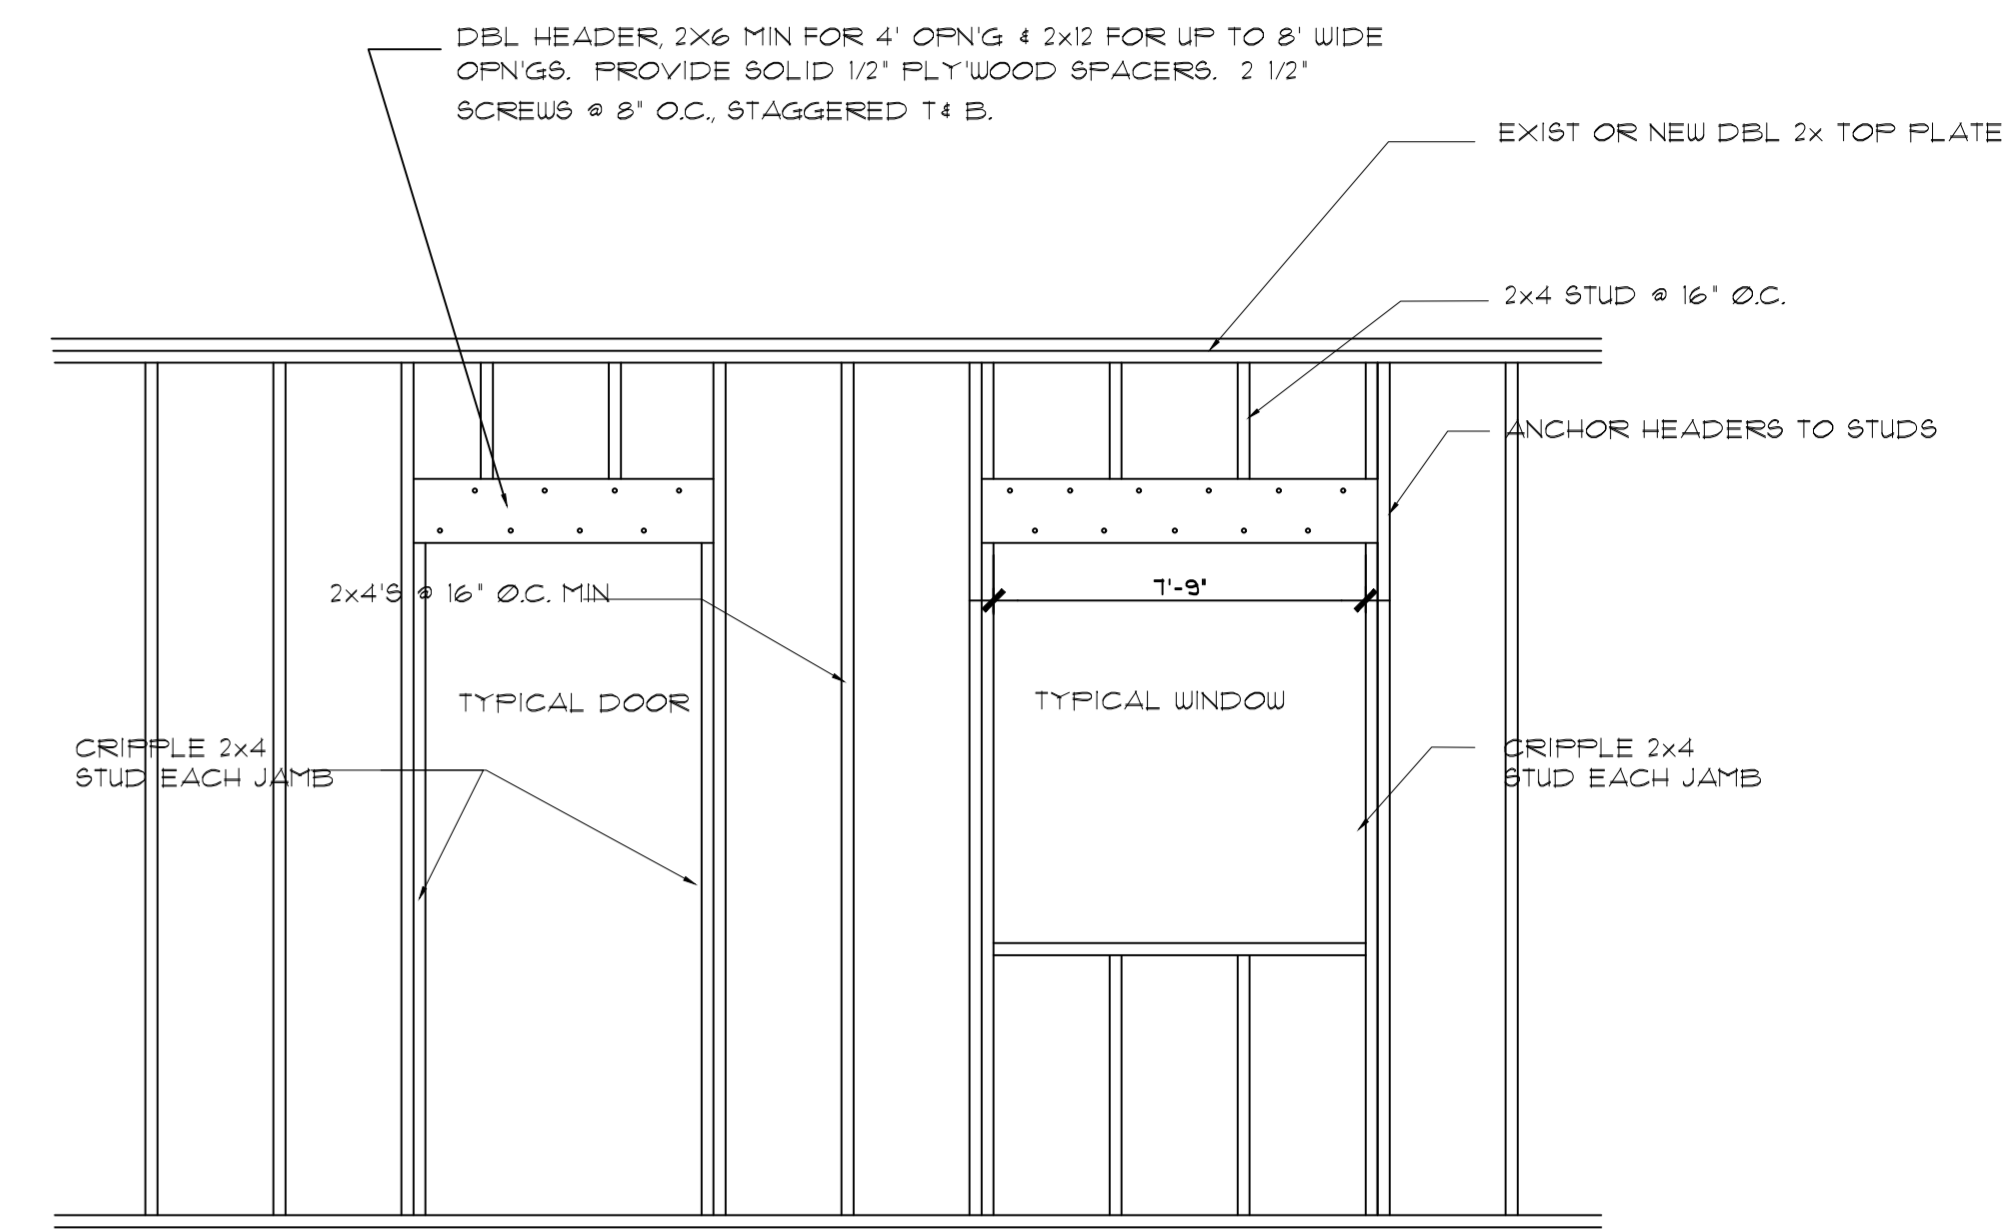


3 TYPICAL FRAMING @ HEADERS
A-4 1/2" = 1'-0"

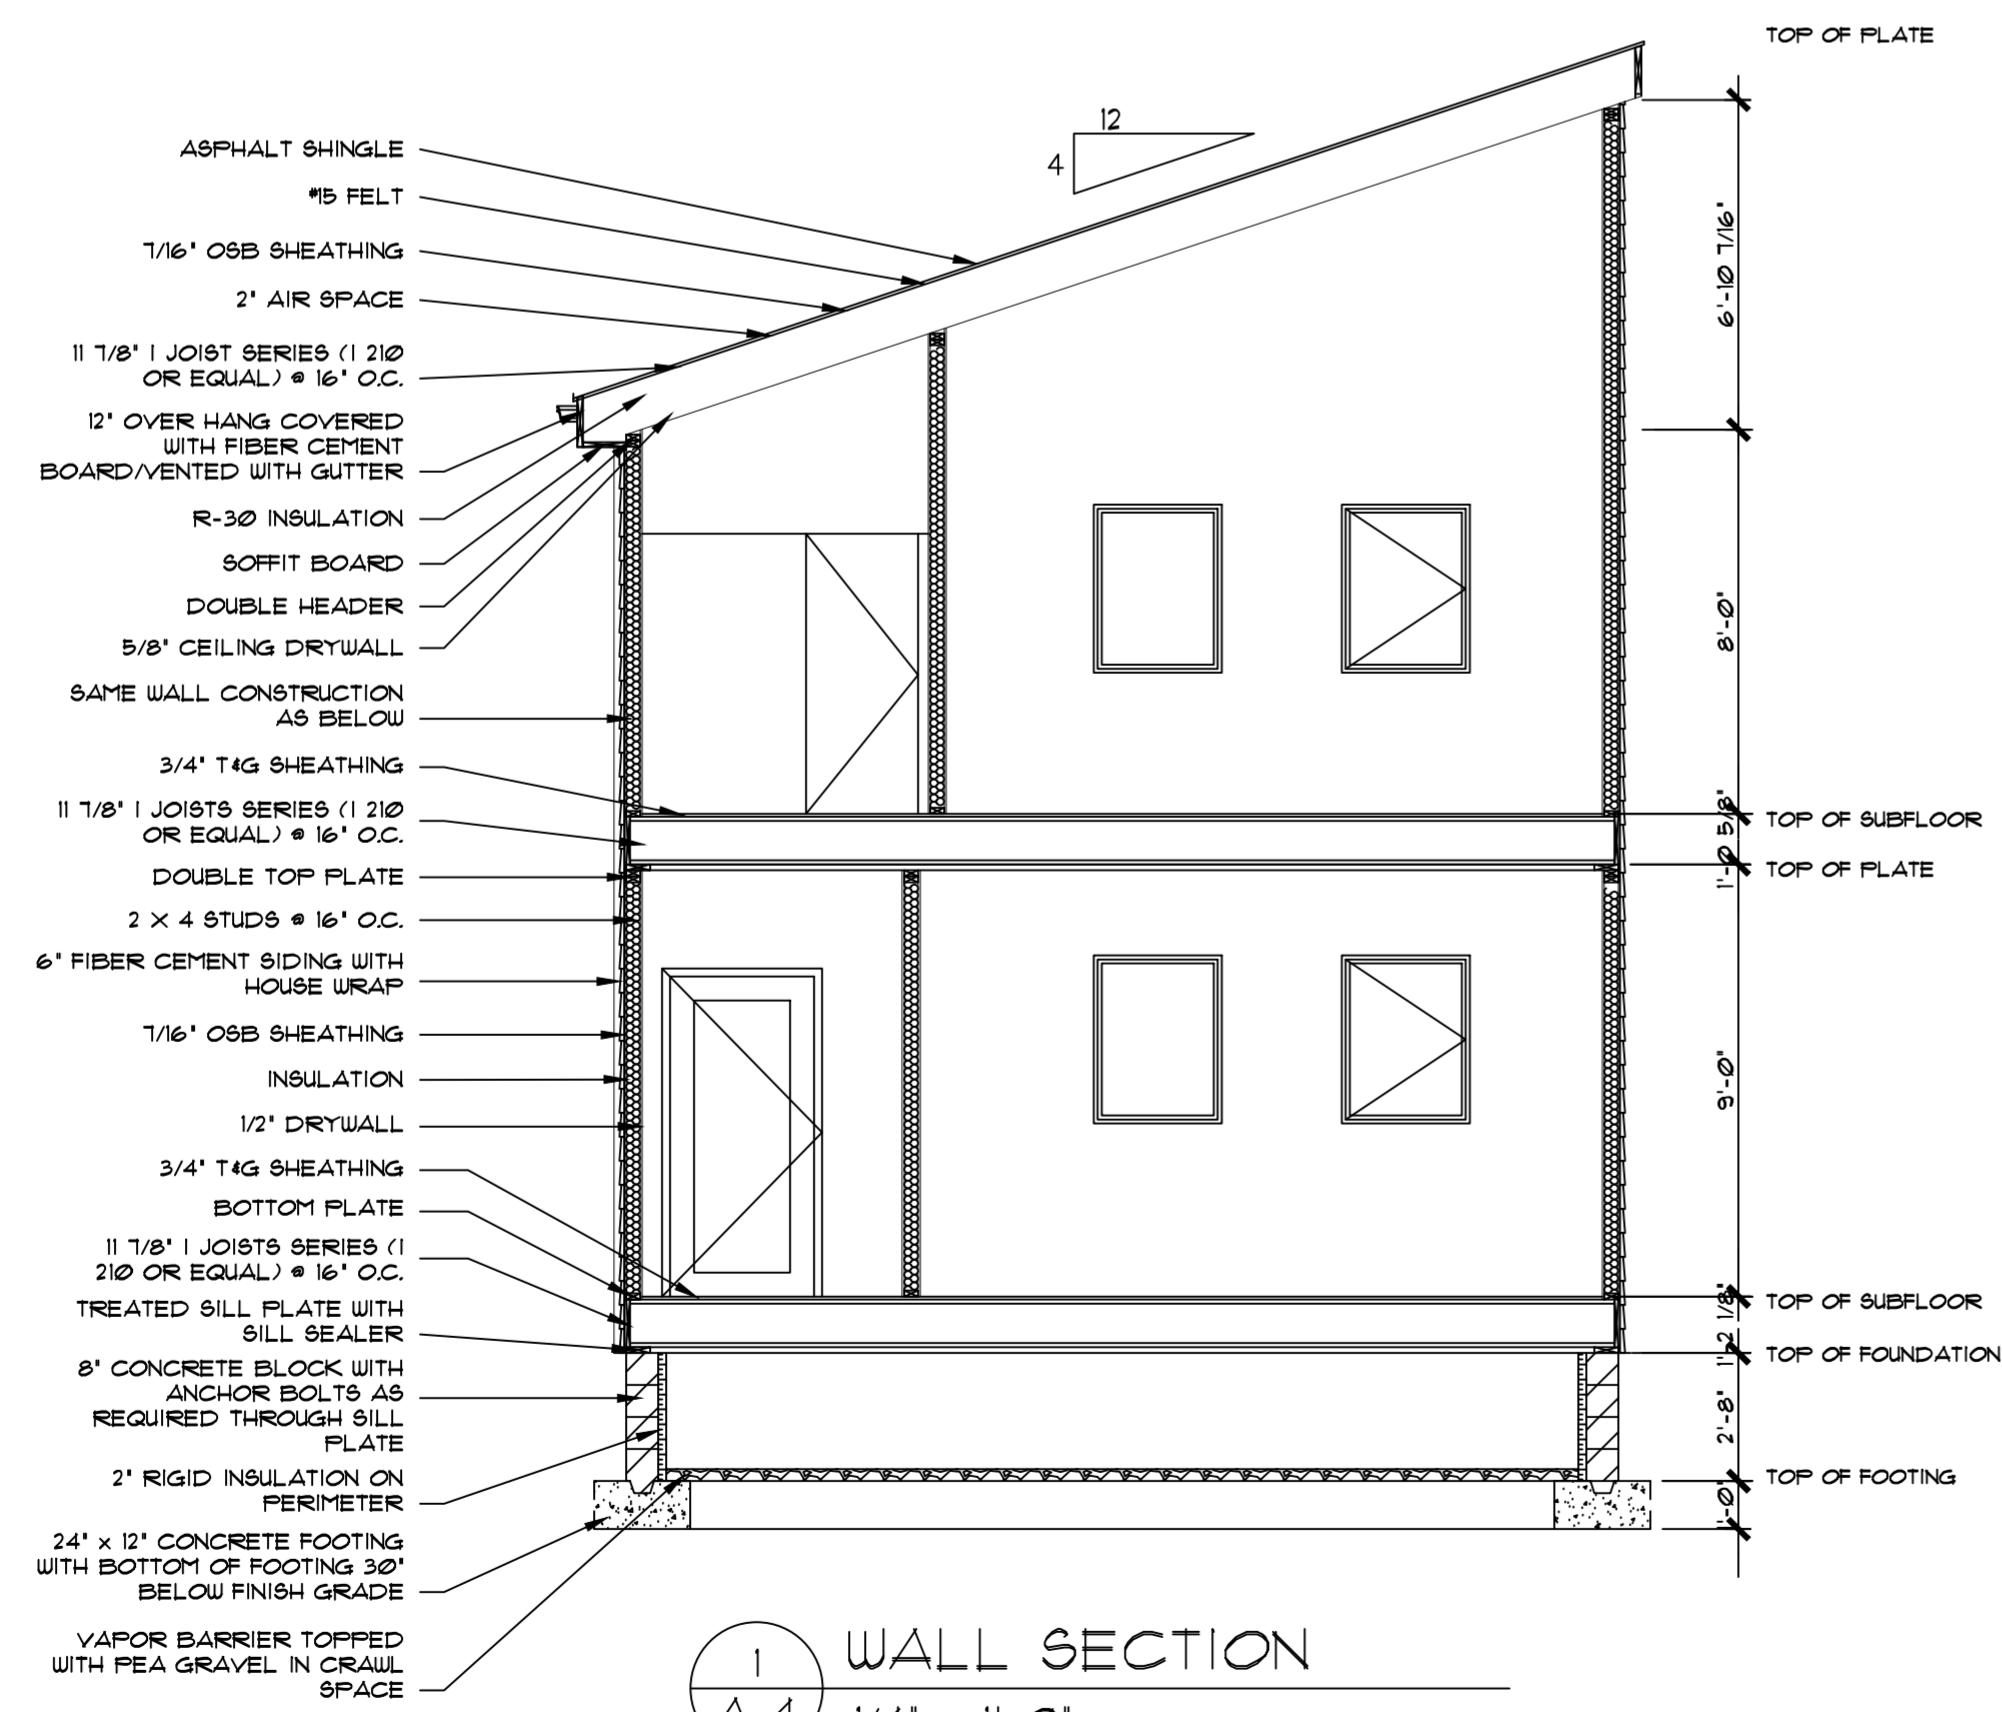


1 WALL SECTION
A-4 1/4" = 1'-0"

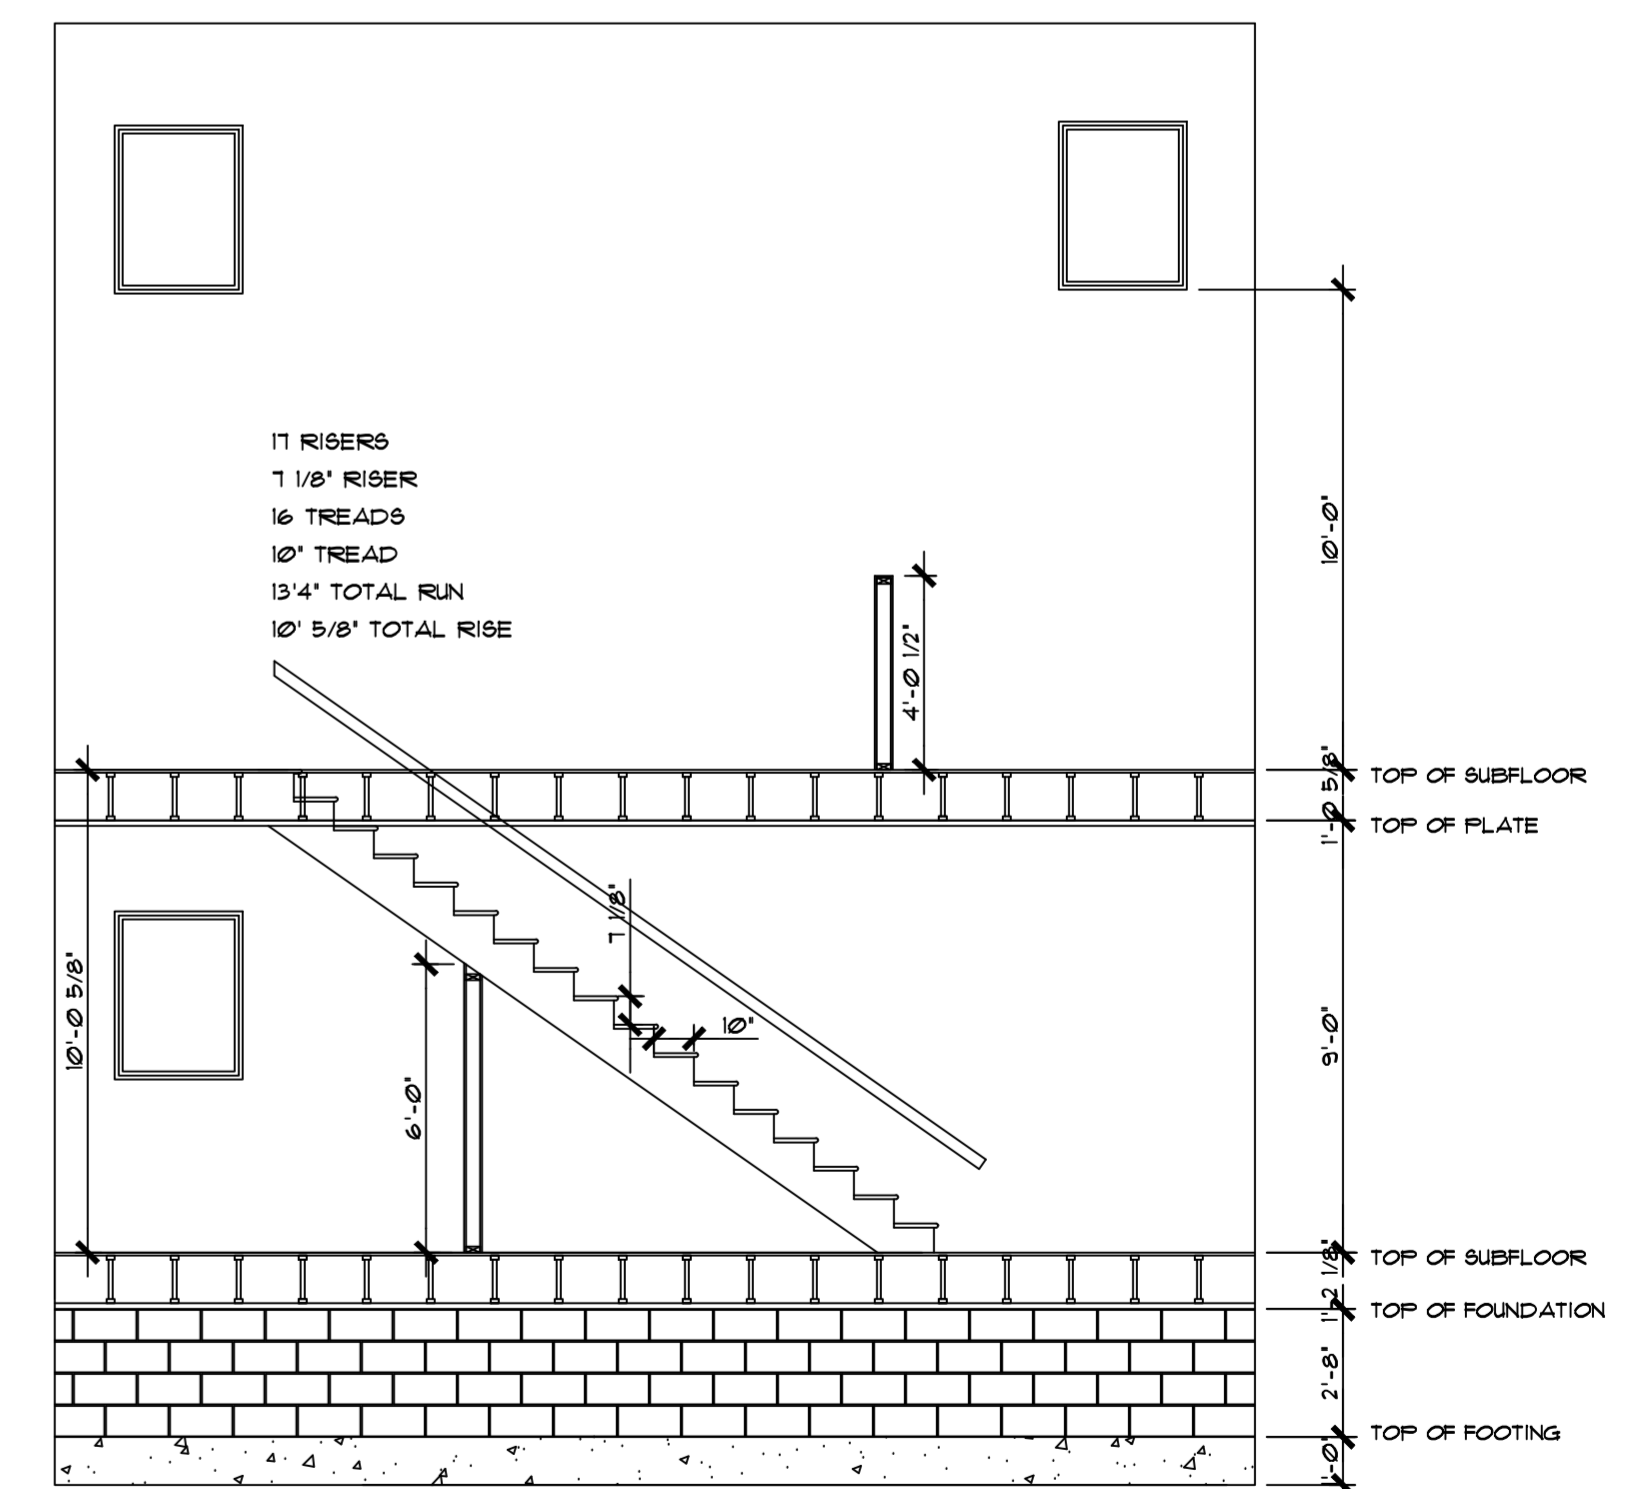

2 STAIR SECTION
A-4 1/4" = 1'-0"

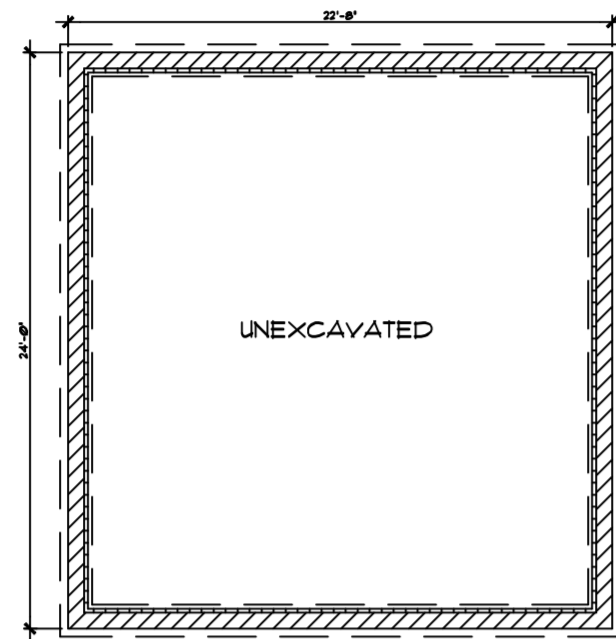


GARAGE FOUNDATION PLAN
SCALE: 1/8" = 1'-0"

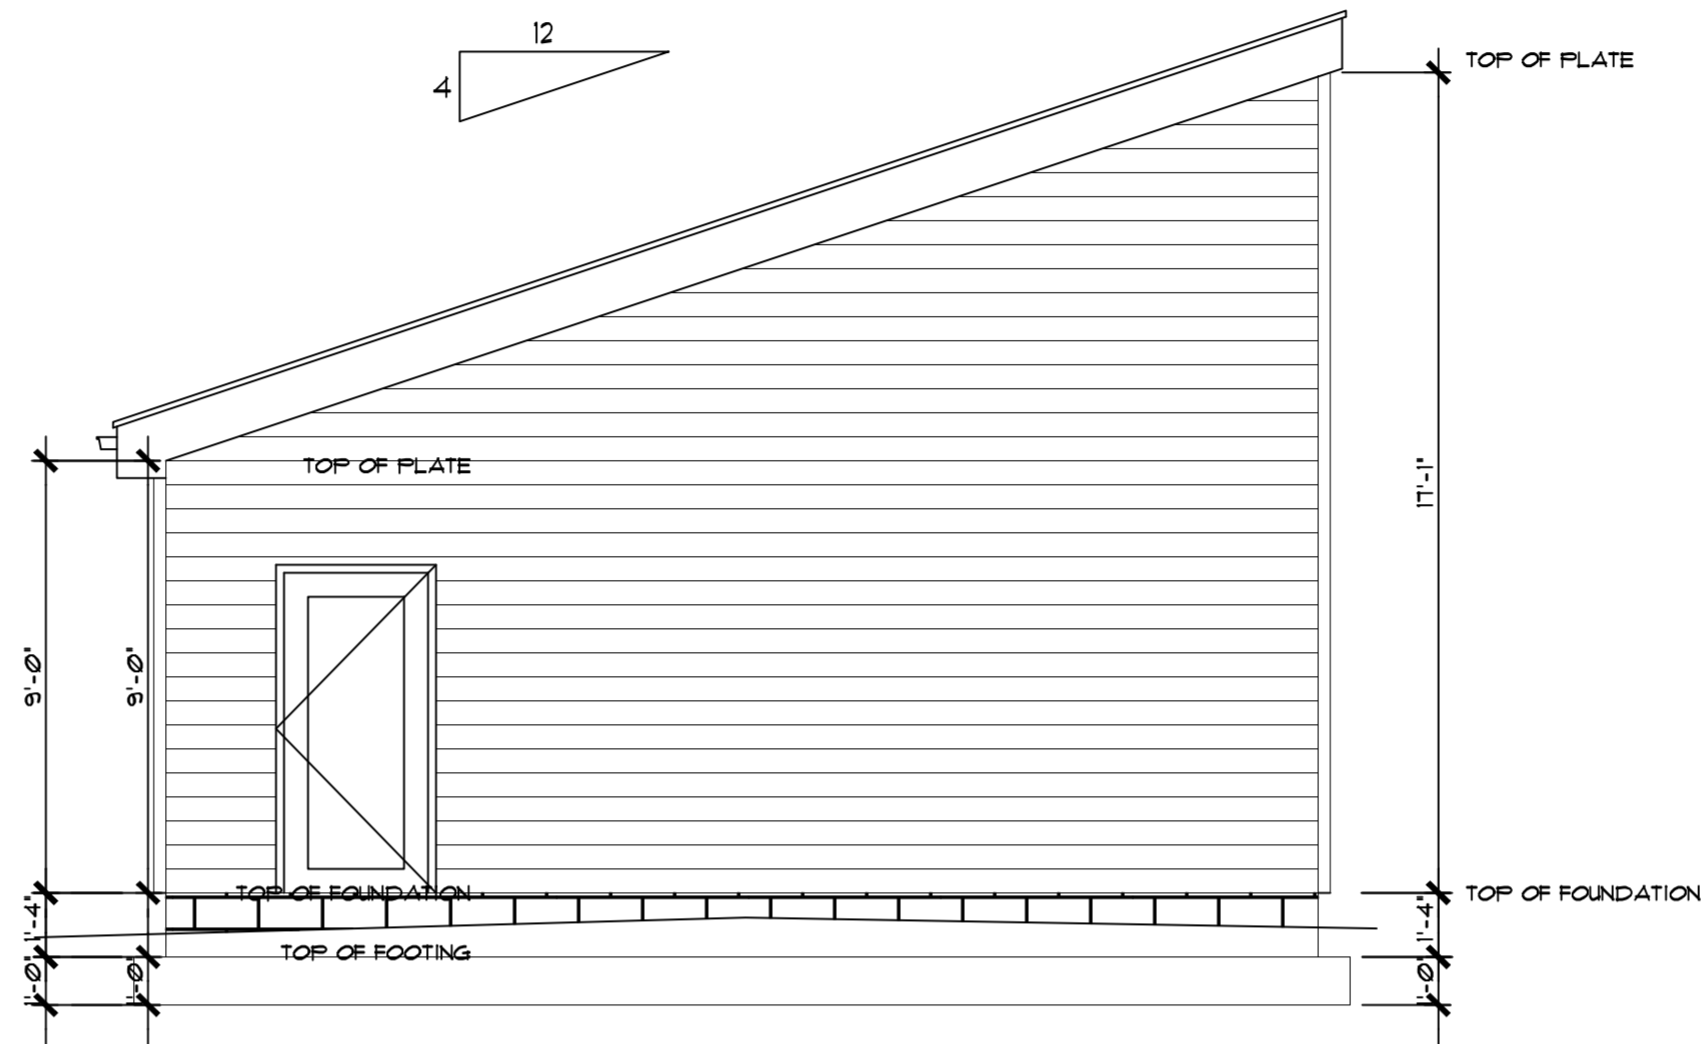


GARAGE WEST ELEVATION
SCALE: 1/4" = 1'-0"


GARAGE WEST ELEVATION
SCALE: 1/4" = 1'-0"

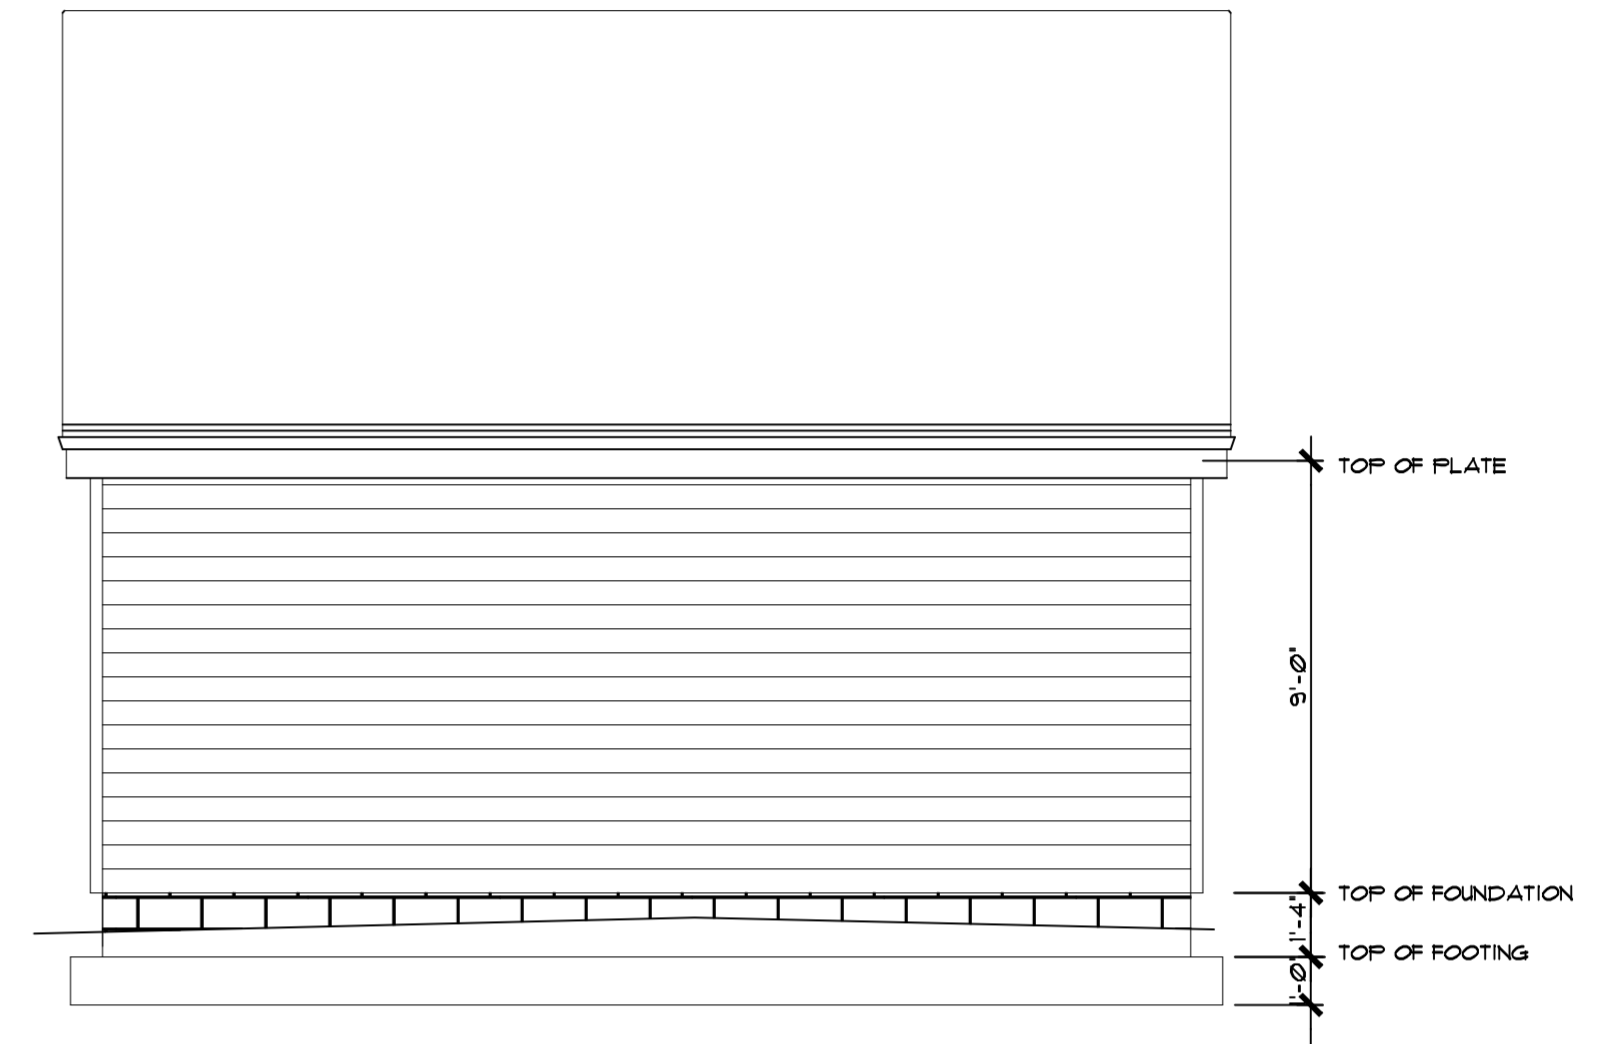



GARAGE NORTH ELEVATION
SCALE: 1/4" = 1'-0"

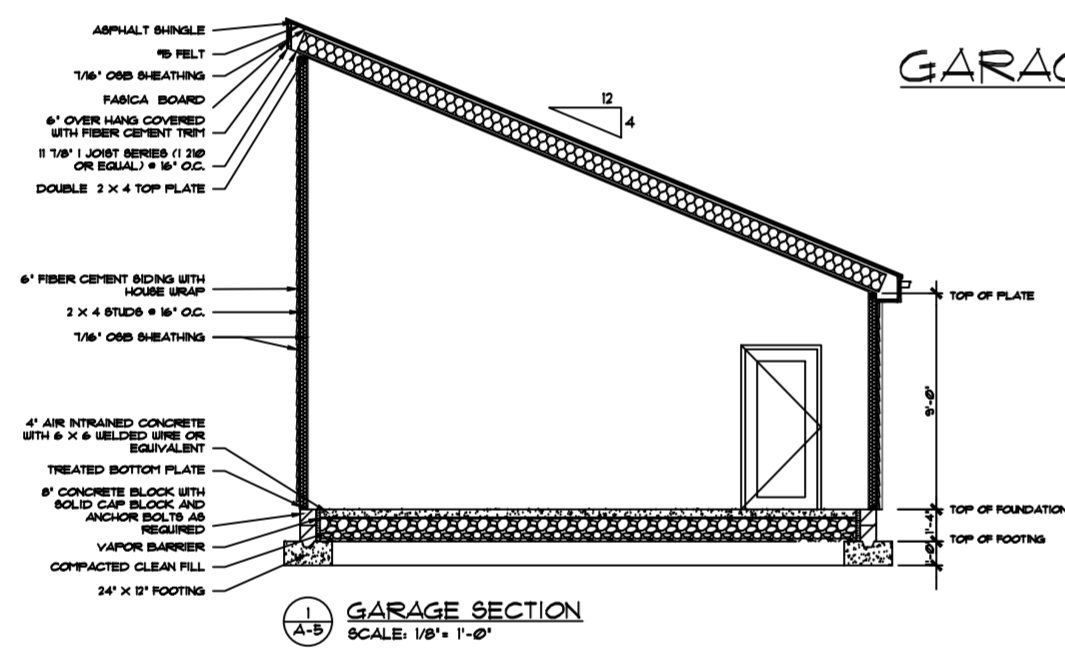

GARAGE SECTION
SCALE: 1/8" = 1'-0"

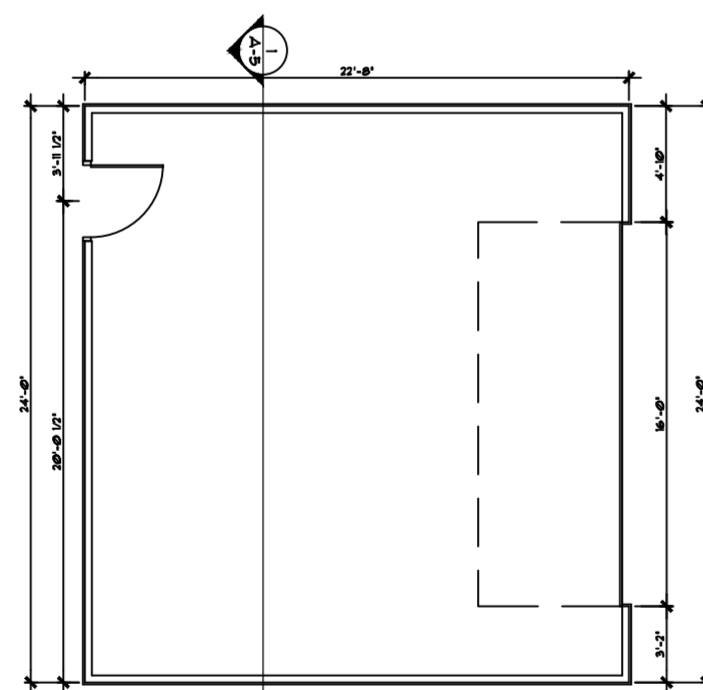

GARAGE FLOOR PLAN
SCALE: 1/8" = 1'-0"

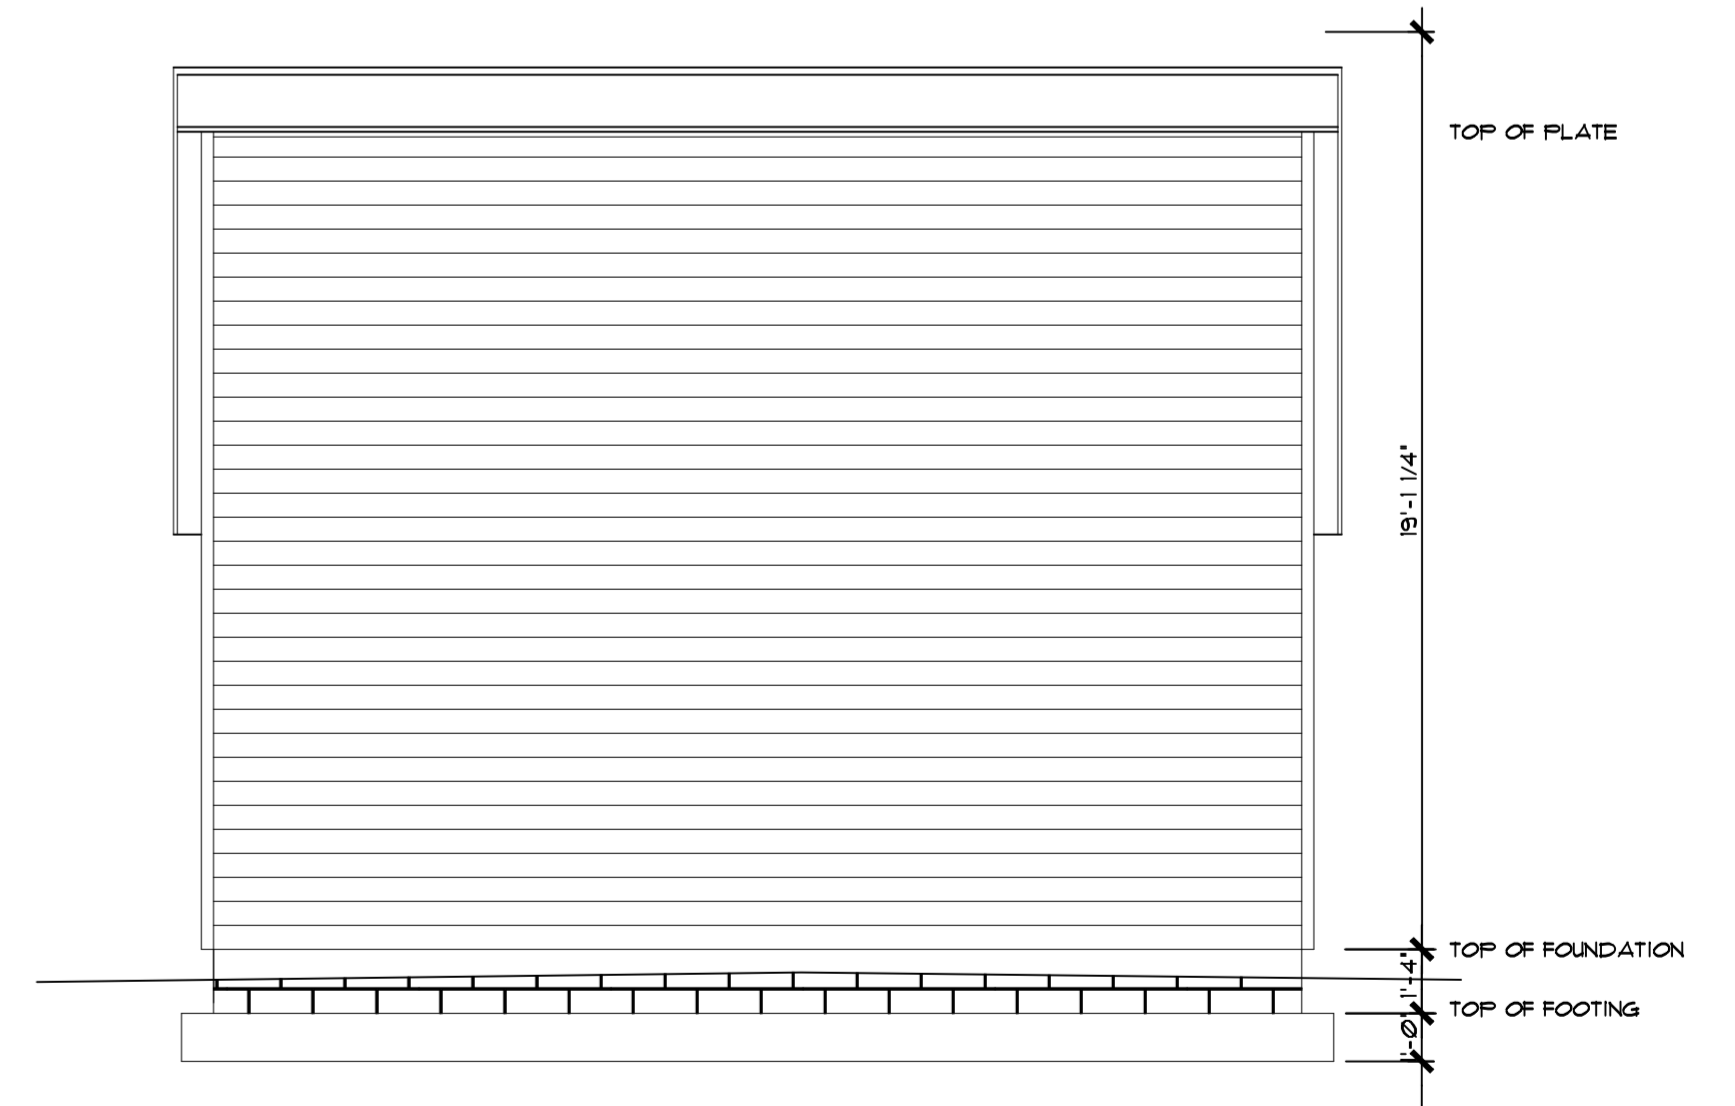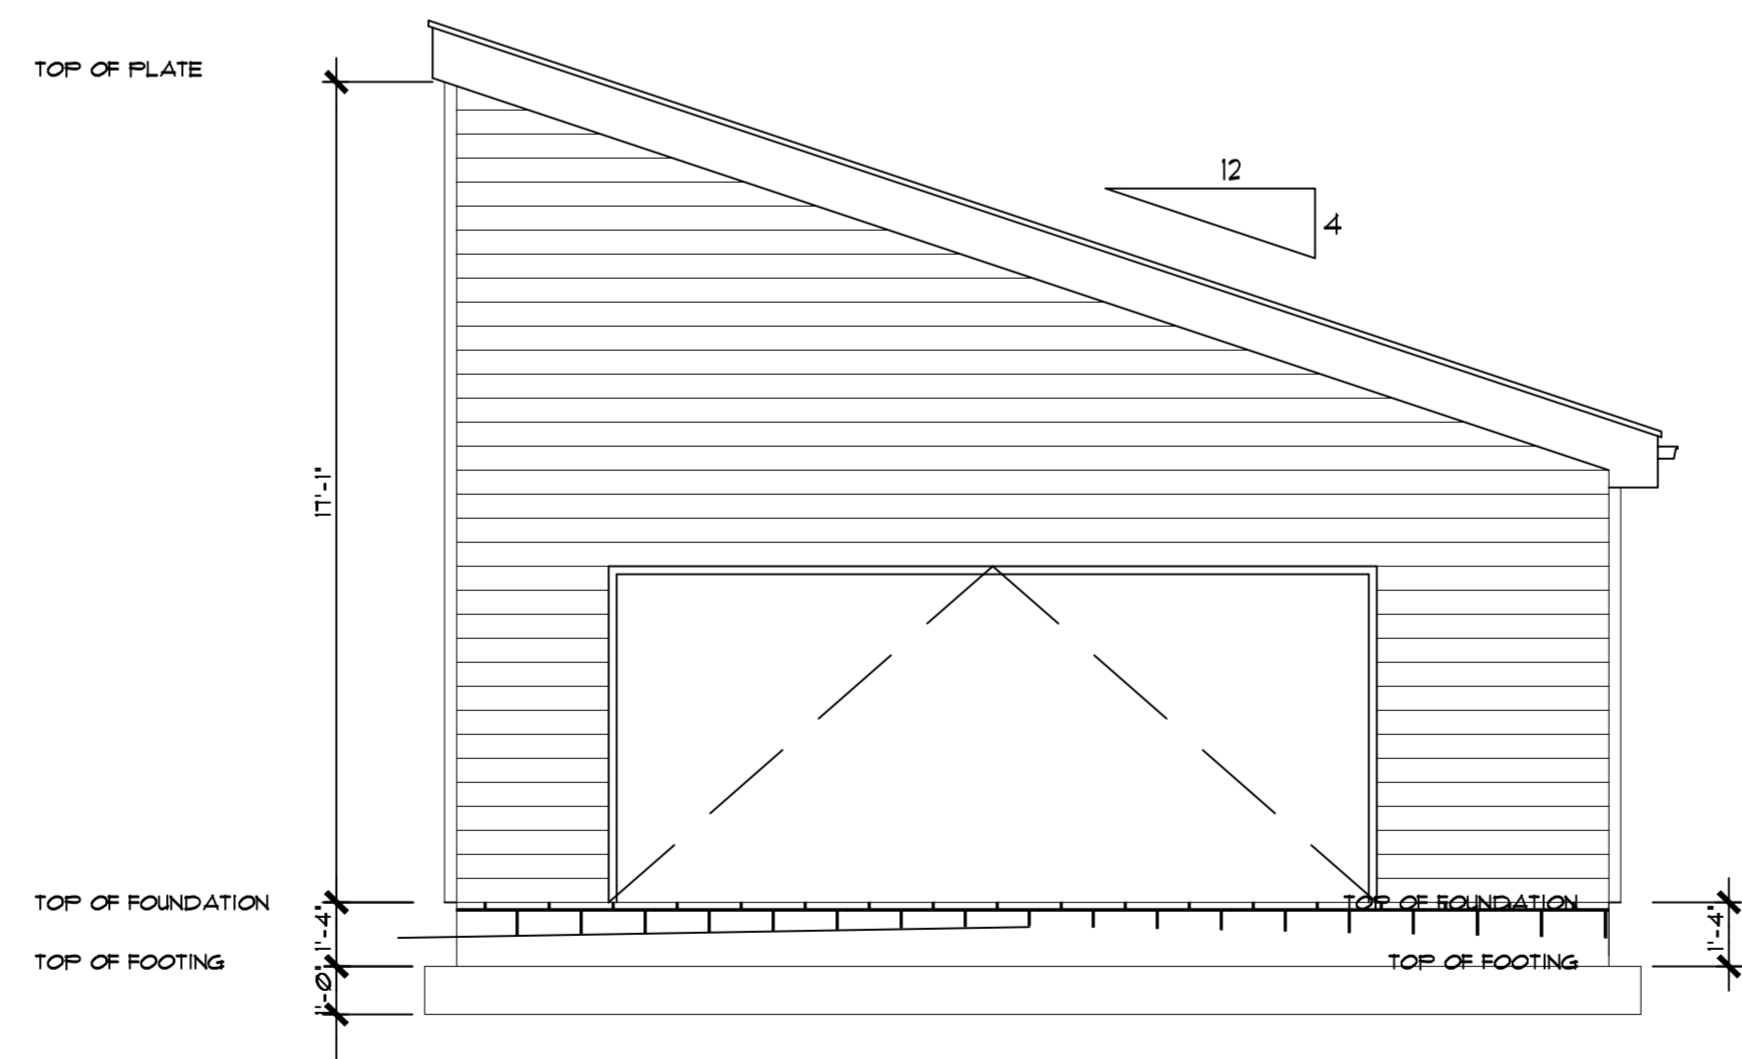

GARAGE SOUTH ELEVATION
SCALE: 1/4" = 1'-0"